



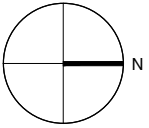

5235 E. Hunter Ave.
Anaheim, CA

Overall Floor Plan
121,364 SF

WAREHOUSE: 114,281 SF
GROUND FLOOR OFFICE: 3,567 SF
MEZZANINE FLOOR OFFICE: 3,516 SF
TOTAL: 121,364 SF

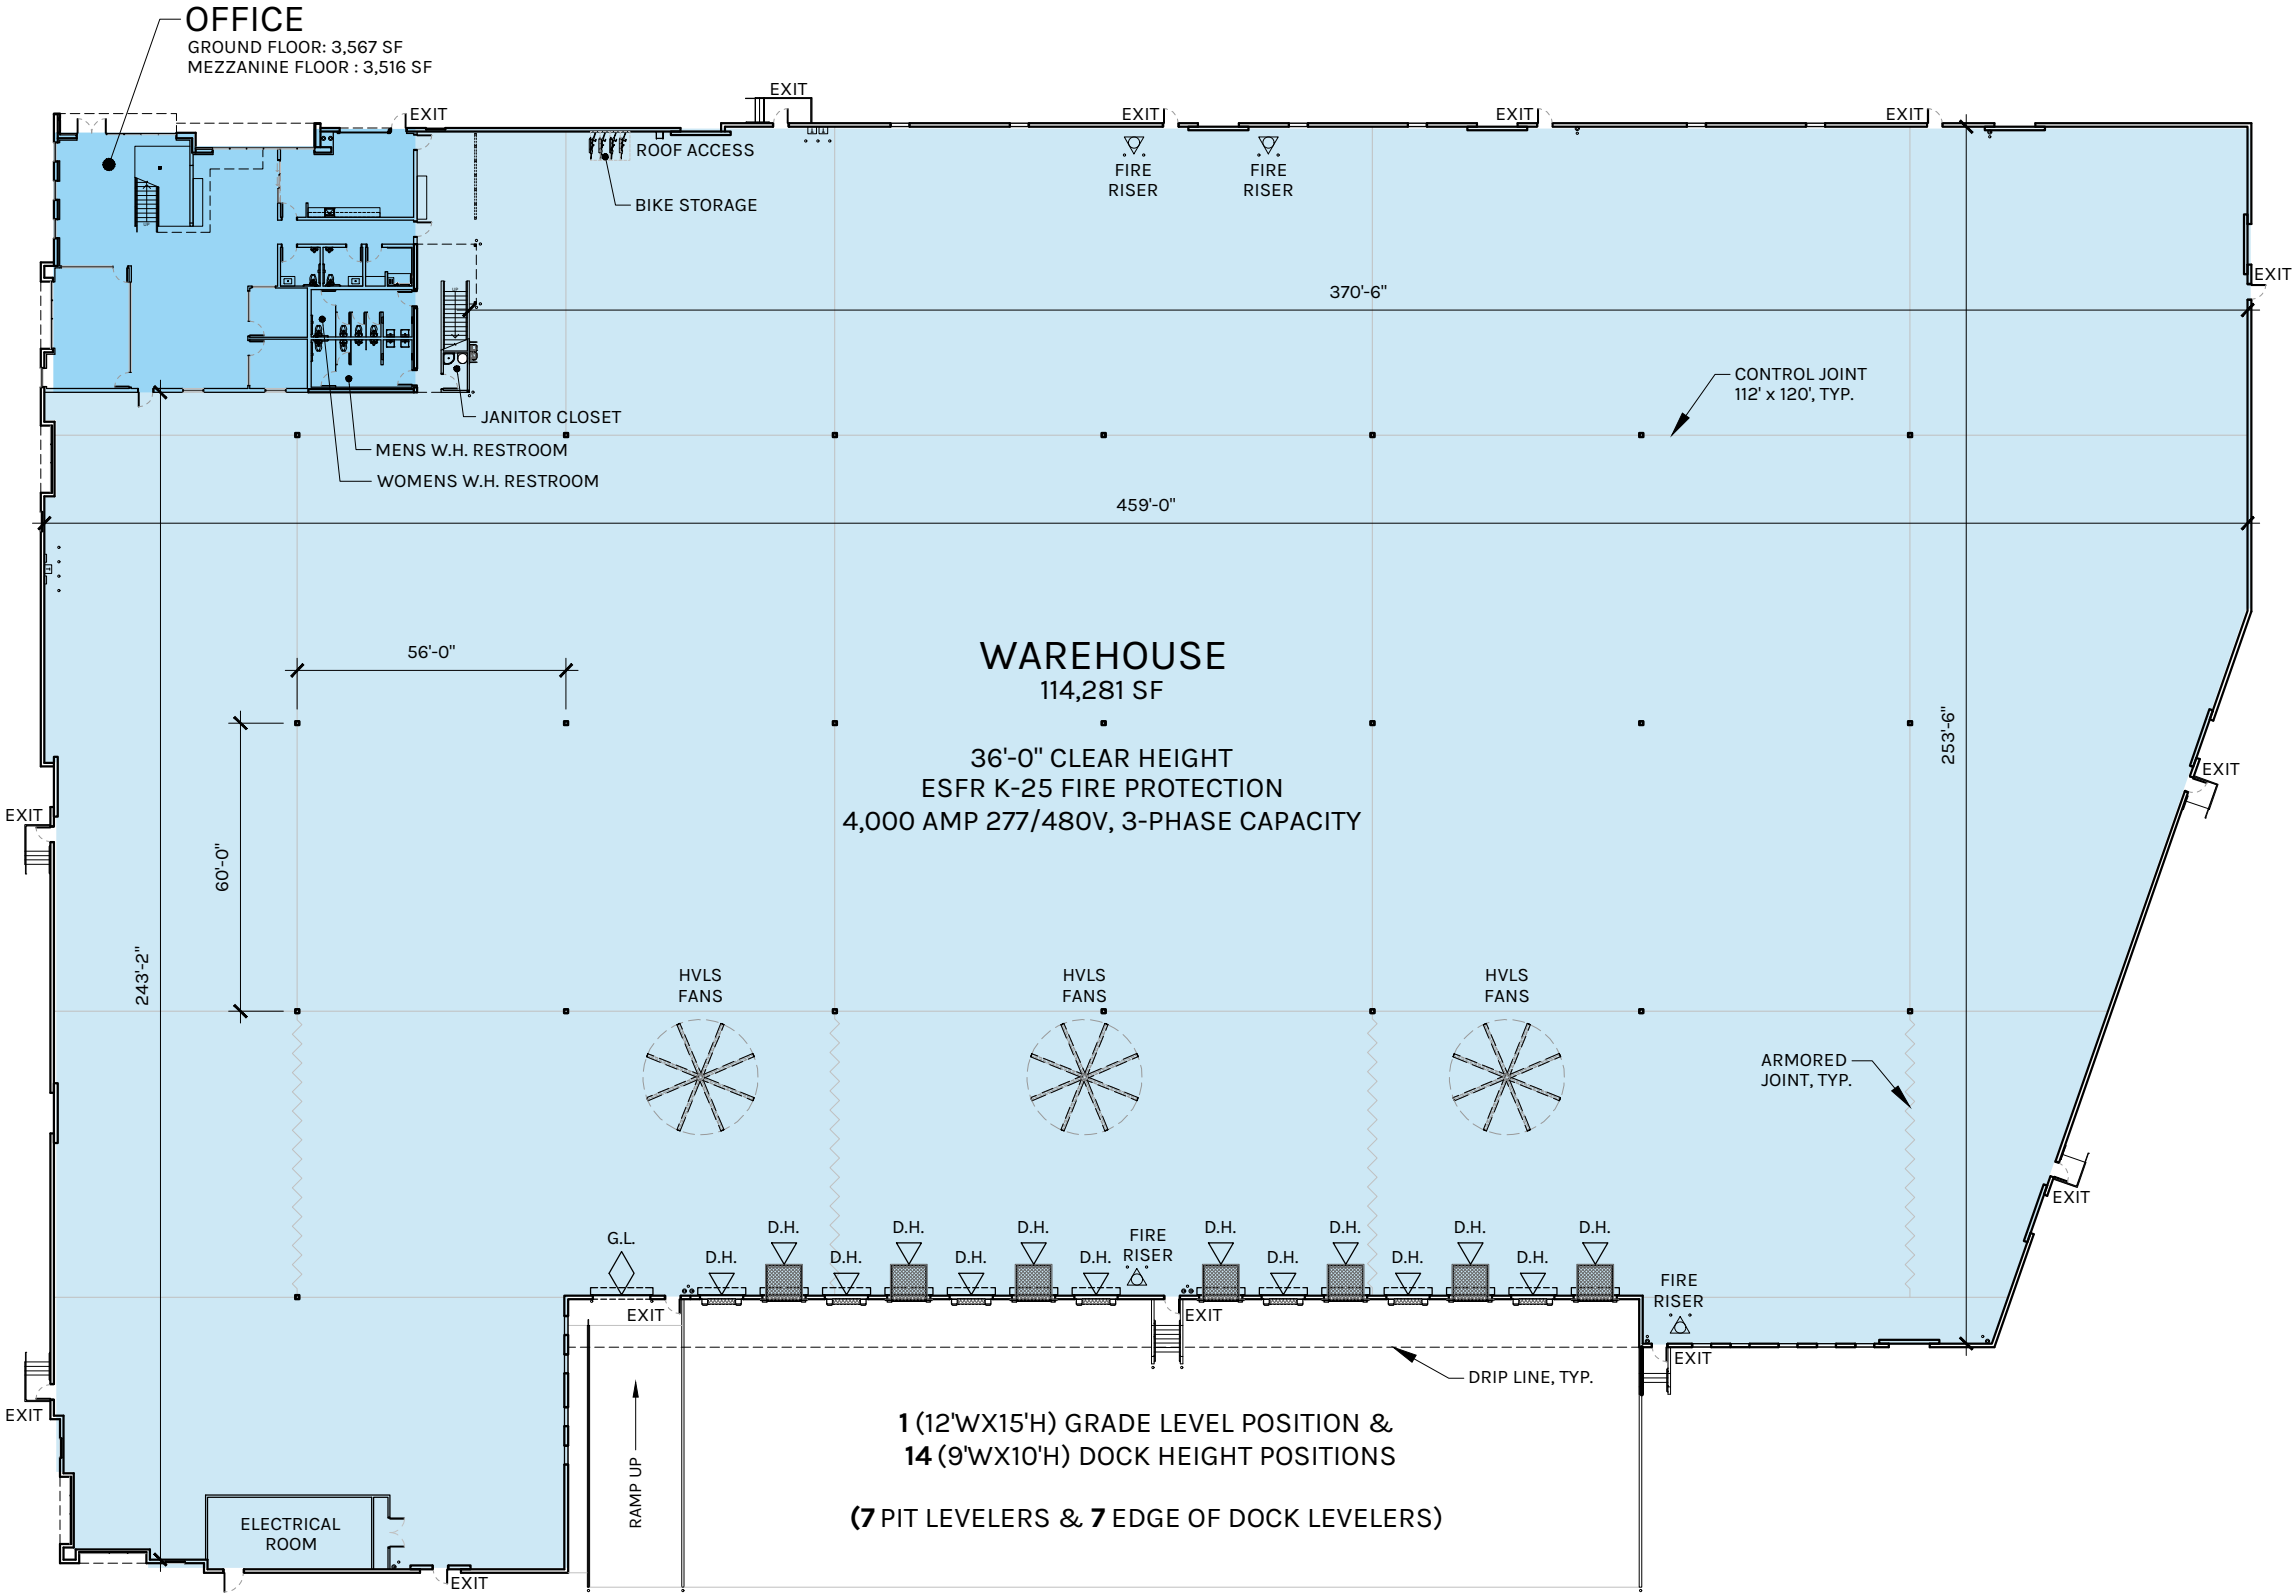

SCALE: 1" = 40'-0"